


40 20 0 40

HORIZ. SCALE: 1"=40'
Original Sheet Size 17"x11", In Color

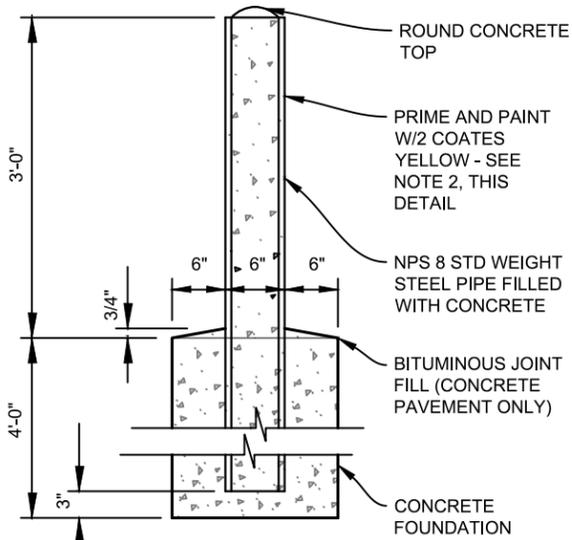

- NOTE:**
1. STEEL PIPE FOR PIPE BOLLARD SHALL CONFORM TO ASTM A53B, TYPE E MINIMUM WALL THICKNESS 0.280 INCHES.
 2. SHALL BE PAINTED SAFETY YELLOW COLOR.

EXISTING CULVERT TO BE REPAIRED OR REPLACED TO ENSURE DRAINAGE REMAINS TO FUNCTION


COMPACTOR LOCATION



NOTES


1. IMPROVEMENTS SHALL MEET CITY OF RAPID CITY STANDARD SPECIFICATIONS FOR PUBLIC WORKS, 2007 EDITION.
2. ALL DISTURBED AREAS THAT WERE TURF PRIOR TO CONSTRUCTION SHALL BE SEEDED AND RESTORED.
3. ALL OTHER AREAS TO BE RESTORED TO PRE-CONSTRUCTION CONDITIONS AND TO MATCH EXISTING CONTOURS AND DRAINAGE PATTERNS.
4. STEEL BARRIER AND FALL PROTECTION FEATURES WILL BE ADDED TO THE ELEVATED TRUCK DUMP AREA AND WILL BE FIELD MEASURED AND FIT TO SITE.
5. CONCRETE PADS SHALL BE REINFORCED CONCRETE WITH A 6" THICKNESS.
6. TRUCK MOVEMENT PATTERNS ARE INCLUDED ON THIS SHEET FOR REFERENCE.

28'± FIELD FIT, DO NOT CONFLICT WITH DRAINAGE PATTERNS TO AREA INLET

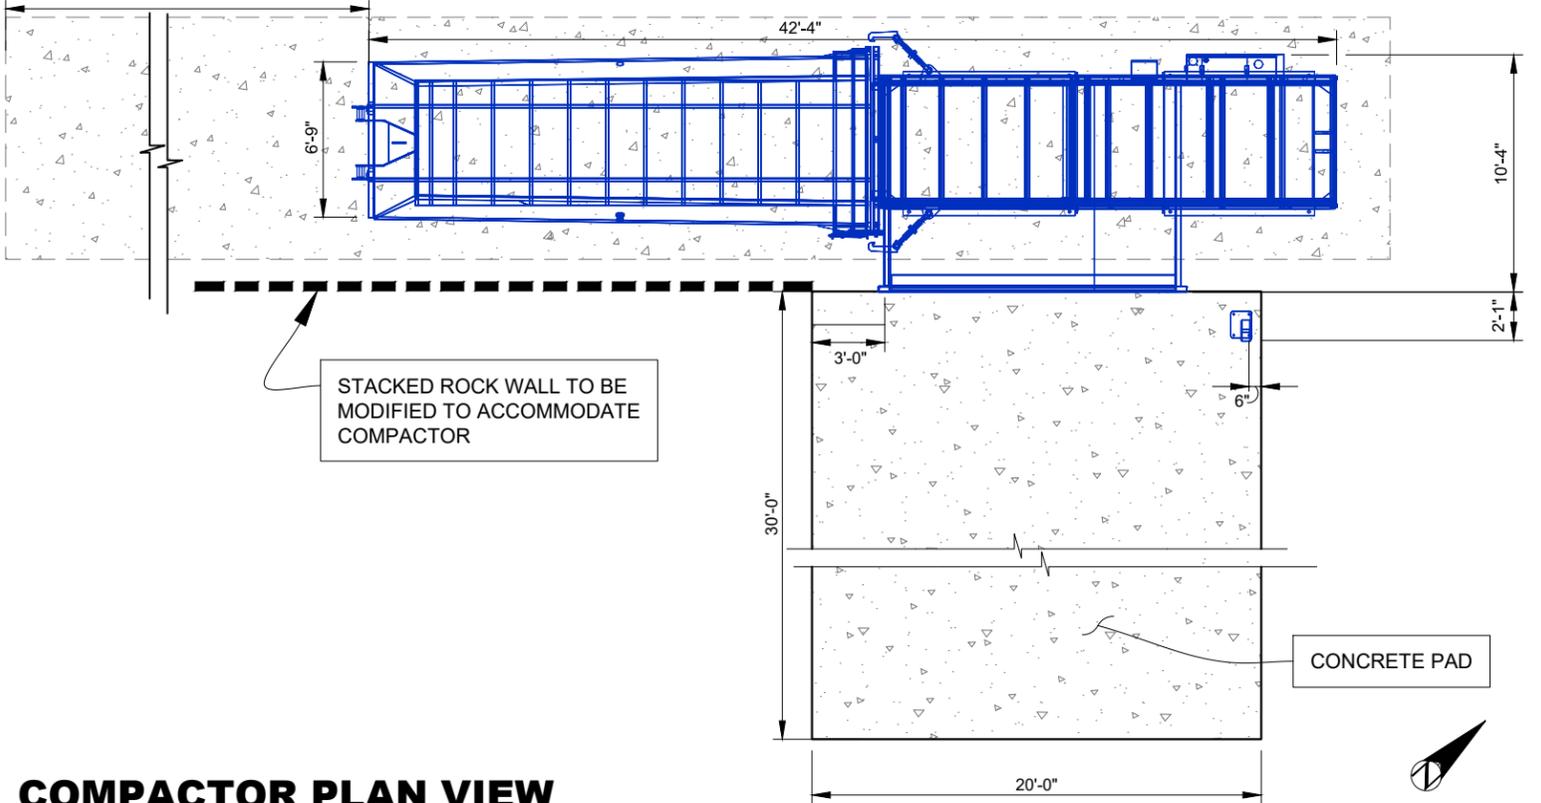

COMPACTOR PLAN VIEW

SCALE: 1/8"=1'-0"

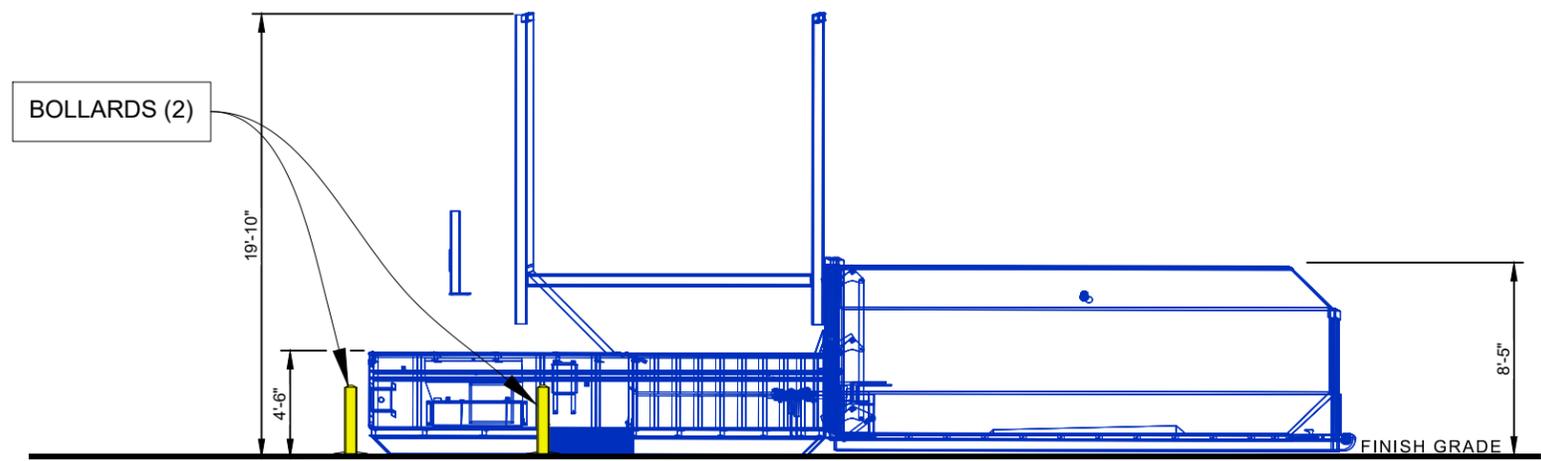

COMPACTOR SOUTHEAST ELEVATION

SCALE: 1/8"=1'-0"

| | | | |
|--------------------------------------|---|--------------------------|----------------|
| Compactor Site Plan TITLE: | 'EXHIBIT' COMPACTOR LOCATION | REVISIONS: | DATE: |
| | | DRAWN BY: LB/AW | CHECKED BY: LB |
| SHEET NUMBER: 1 of 1 | DEADWOOD, LAWRENCE COUNTY, SOUTH DAKOTA | ACES PROJECT NO: 21-1168 | DATE: 6/3/2022 |

ACES
AFFORDABLY CREATIVE ENGINEERING SERVICES

AFFORDABLY CREATIVE ENGINEERING SERVICES, INC.
324 Saint Joseph Street, Suite 200, Rapid City, SD 57701
(605) 716-4646 * Fax (605) 716-1144